


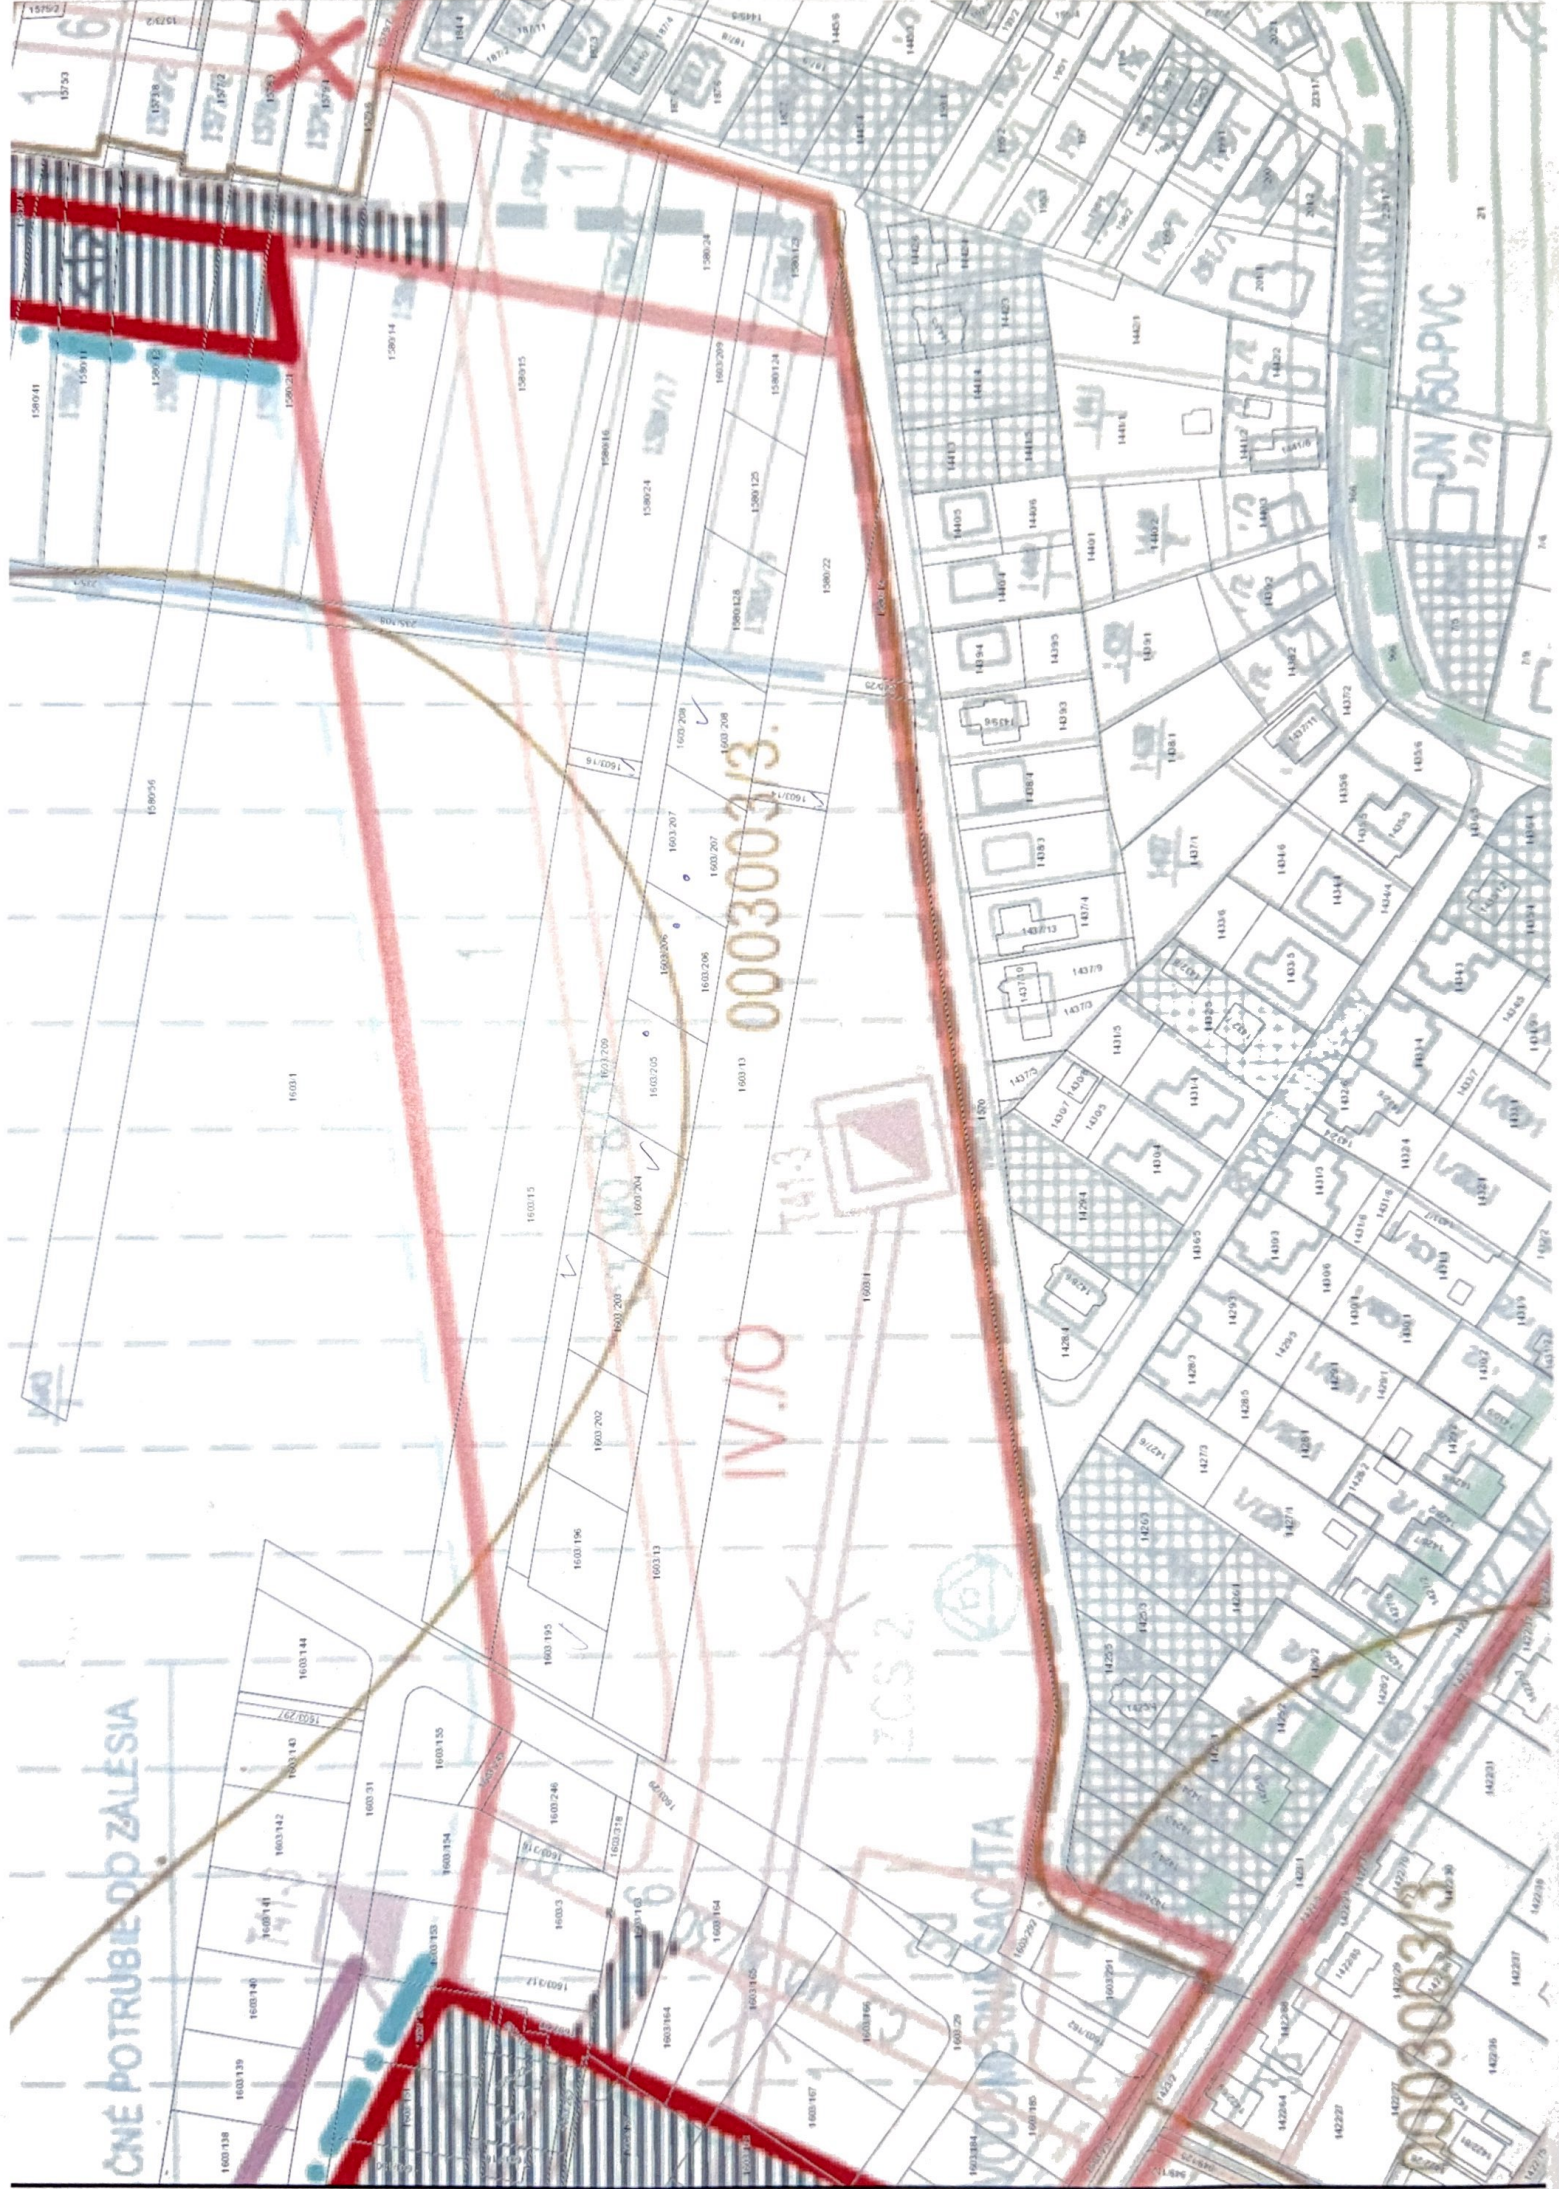

ČNÉ POTRUBIE DO ZÁLEŠIA

000300313

IV.10

000300313

DN 150-PVC

ZCS 2

7413

16001

1600140

1600141

1600142

1600143

1600144

1600145

1600146

1600147

1600148

1600149

1600150

1600151

1600152

1600153

1600154

1600155

1600156

1600157

1600158

1600159

1600160

1600161

1600162

1600163

1600164

1600165

1600166

1600167

1600168

1600169

1600170

1600171

1600172

1600173

1600174

1600175

1600176

1600177

1600178

1600179

1600180

1600181

1600182

1600139

1600140

1600141

1600142

1600143

1600144

1600145

1600146

1600147

1600148

1600149

1600150

1600151

1600152

1600153

1600154

1600155

1600156

1600157

1600158

1600159

1600160

1600161

1600162

1600163

1600164

1600165

1600166

1600167

1600168

1600169

1600170

1600171

1600172

1600173

1600174

1600175

1600176

1600177

1600178

1600179

1600180

1600181

1600138

1600139

1600140

1600141

1600142

1600143

1600144

1600145

1600146

1600147

1600148

1600149

1600150

1600151

1600152

1600153

1600154

1600155

1600156

1600157

1600158

1600159

1600160

1600161

1600162

1600163

1600164

1600165

1600166

1600167

1600168

1600169

1600170

1600171

1600172

1600173

1600174

1600175

1600176

1600177

1600178

1600179

1600180

1600137

1600138

1600139

1600140

1600141

1600142

1600143

1600144

1600145

1600146

1600147

1600148

1600149

1600150

1600151

1600152

1600153

1600154

1600155

1600156

1600157

1600158

1600159

1600160

1600161

1600162

1600163

1600164

1600165

1600166

1600167

1600168

1600169

1600170

1600171

1600172

1600173

1600174

1600175

1600176

1600134

1600135

1600136

1600137

1600138

1600139

1600140

1600141

1600142

1600143

1600144

1600145

1600146

1600147

1600148

1600149

1600150

1600151

1600152

1600153

1600154

1600155

1600156

1600157

1600158

1600159

1600160

1600161

1600162

1600163

1600164

1600165

1600166

1600167

1600168

1600169

1600170

1600171

1600172